


PARKING TABULATION			
	REQUIRED PARKING		PROVIDED
BANK			
	1 SPACE PER 200 S.F. OF FLOOR AREA		
	3747 S.F. / 200 S.F. = 18.74 = 19		27
GAS STATION/MARKET			
	1 SPACE PER 200 S.F. OF FLOOR AREA		
	5356 S.F. / 200 S.F. = 26.78 = 27		27
RETAIL STORE			
	1 SPACE PER 200 S.F. OF FLOOR AREA		
	15000 S.F. / 200 S.F. = 75.00		83
RETAIL STORES			
	1 SPACE PER 200 S.F. OF FLOOR AREA		
	7500 S.F. / 200 S.F. = 37.50 = 38		41
RESTAURANT			
	1 SPACE PER 3 SEATS		
	150 SEATS / 3 SEATS = 50.00		50

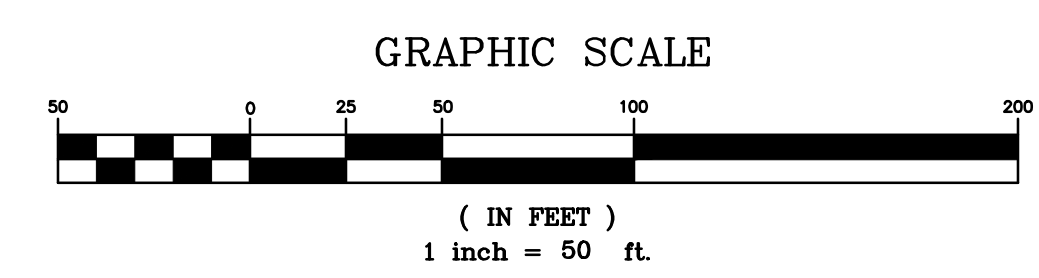

This drawing and its contents are copyright © 2011 JENA Engineering Corporation, and are the exclusive property of JENA Engineering Corporation, and may not be reproduced in any form without written authorization from JENA Engineering Corporation. Unauthorized reproduction, use for construction, or any other use of any or all parts of this drawing will constitute a violation of U. S. copyright laws. No third party may rely upon these plans without the consent of JENA Engineering Corporation. Field conditions should be confirmed prior to use for construction or other purposes. JENA Engineering Corporation assumes no obligation to supplement or update plans for changes, or any other reasons. All intellectual property rights, including (without limitation) design concepts, text, images, graphs, dimensions, details, any underlying databases, the layout, architectural, structural, and MEP design all remain the property of JENA Engineering Corporation or its licensors, unless otherwise indicated.

<p>JENA ENGINEERING CORP. CONSULTING ENGINEERS & SURVEYORS 2358 SUNSHINE ROAD ALLEN TOWN, PA, 18103 PHONE: (610) 787-4600 FAX: (610) 787-4600 EMAIL: geninfo@jenaengineering.com WEB SITE: www.jenaengineering.com</p>	<table border="1" style="width: 100%; border-collapse: collapse;"> <tr> <td style="width: 50%; text-align: center;"> </td> <td style="width: 50%; text-align: center;"> <p>SKETCH PLAN</p> <p>BLAKESLEE BOULEVARD COMMERCIAL CENTER BLAKESLEE BOULEVARD MAHONING TOWNSHIP CARBON COUNTY - PENNSYLVANIA</p> </td> </tr> <tr> <td style="width: 50%; text-align: center;"> <p>PROJECT: 050614 DATE: 6/4/14 SCALE: 1" = 50' DRAWN BY: GM DESIGNED BY: SK</p> </td> <td style="width: 50%; text-align: center;"> <table border="1" style="width: 100%; border-collapse: collapse;"> <tr> <th style="width: 50%;">DATE</th> <th style="width: 50%;">REVISIONS</th> </tr> <tr> <td> </td> <td> </td> </tr> </table> </td> </tr> </table>		<p>SKETCH PLAN</p> <p>BLAKESLEE BOULEVARD COMMERCIAL CENTER BLAKESLEE BOULEVARD MAHONING TOWNSHIP CARBON COUNTY - PENNSYLVANIA</p>	<p>PROJECT: 050614 DATE: 6/4/14 SCALE: 1" = 50' DRAWN BY: GM DESIGNED BY: SK</p>	<table border="1" style="width: 100%; border-collapse: collapse;"> <tr> <th style="width: 50%;">DATE</th> <th style="width: 50%;">REVISIONS</th> </tr> <tr> <td> </td> <td> </td> </tr> </table>	DATE	REVISIONS																		
	<p>SKETCH PLAN</p> <p>BLAKESLEE BOULEVARD COMMERCIAL CENTER BLAKESLEE BOULEVARD MAHONING TOWNSHIP CARBON COUNTY - PENNSYLVANIA</p>																								
<p>PROJECT: 050614 DATE: 6/4/14 SCALE: 1" = 50' DRAWN BY: GM DESIGNED BY: SK</p>	<table border="1" style="width: 100%; border-collapse: collapse;"> <tr> <th style="width: 50%;">DATE</th> <th style="width: 50%;">REVISIONS</th> </tr> <tr> <td> </td> <td> </td> </tr> </table>	DATE	REVISIONS																						
DATE	REVISIONS																								