


FIRST FLOOR PLAN

SCALE: $\frac{1}{8}" = 1'-0"$

FIRST FLOOR EL. +100'-0"

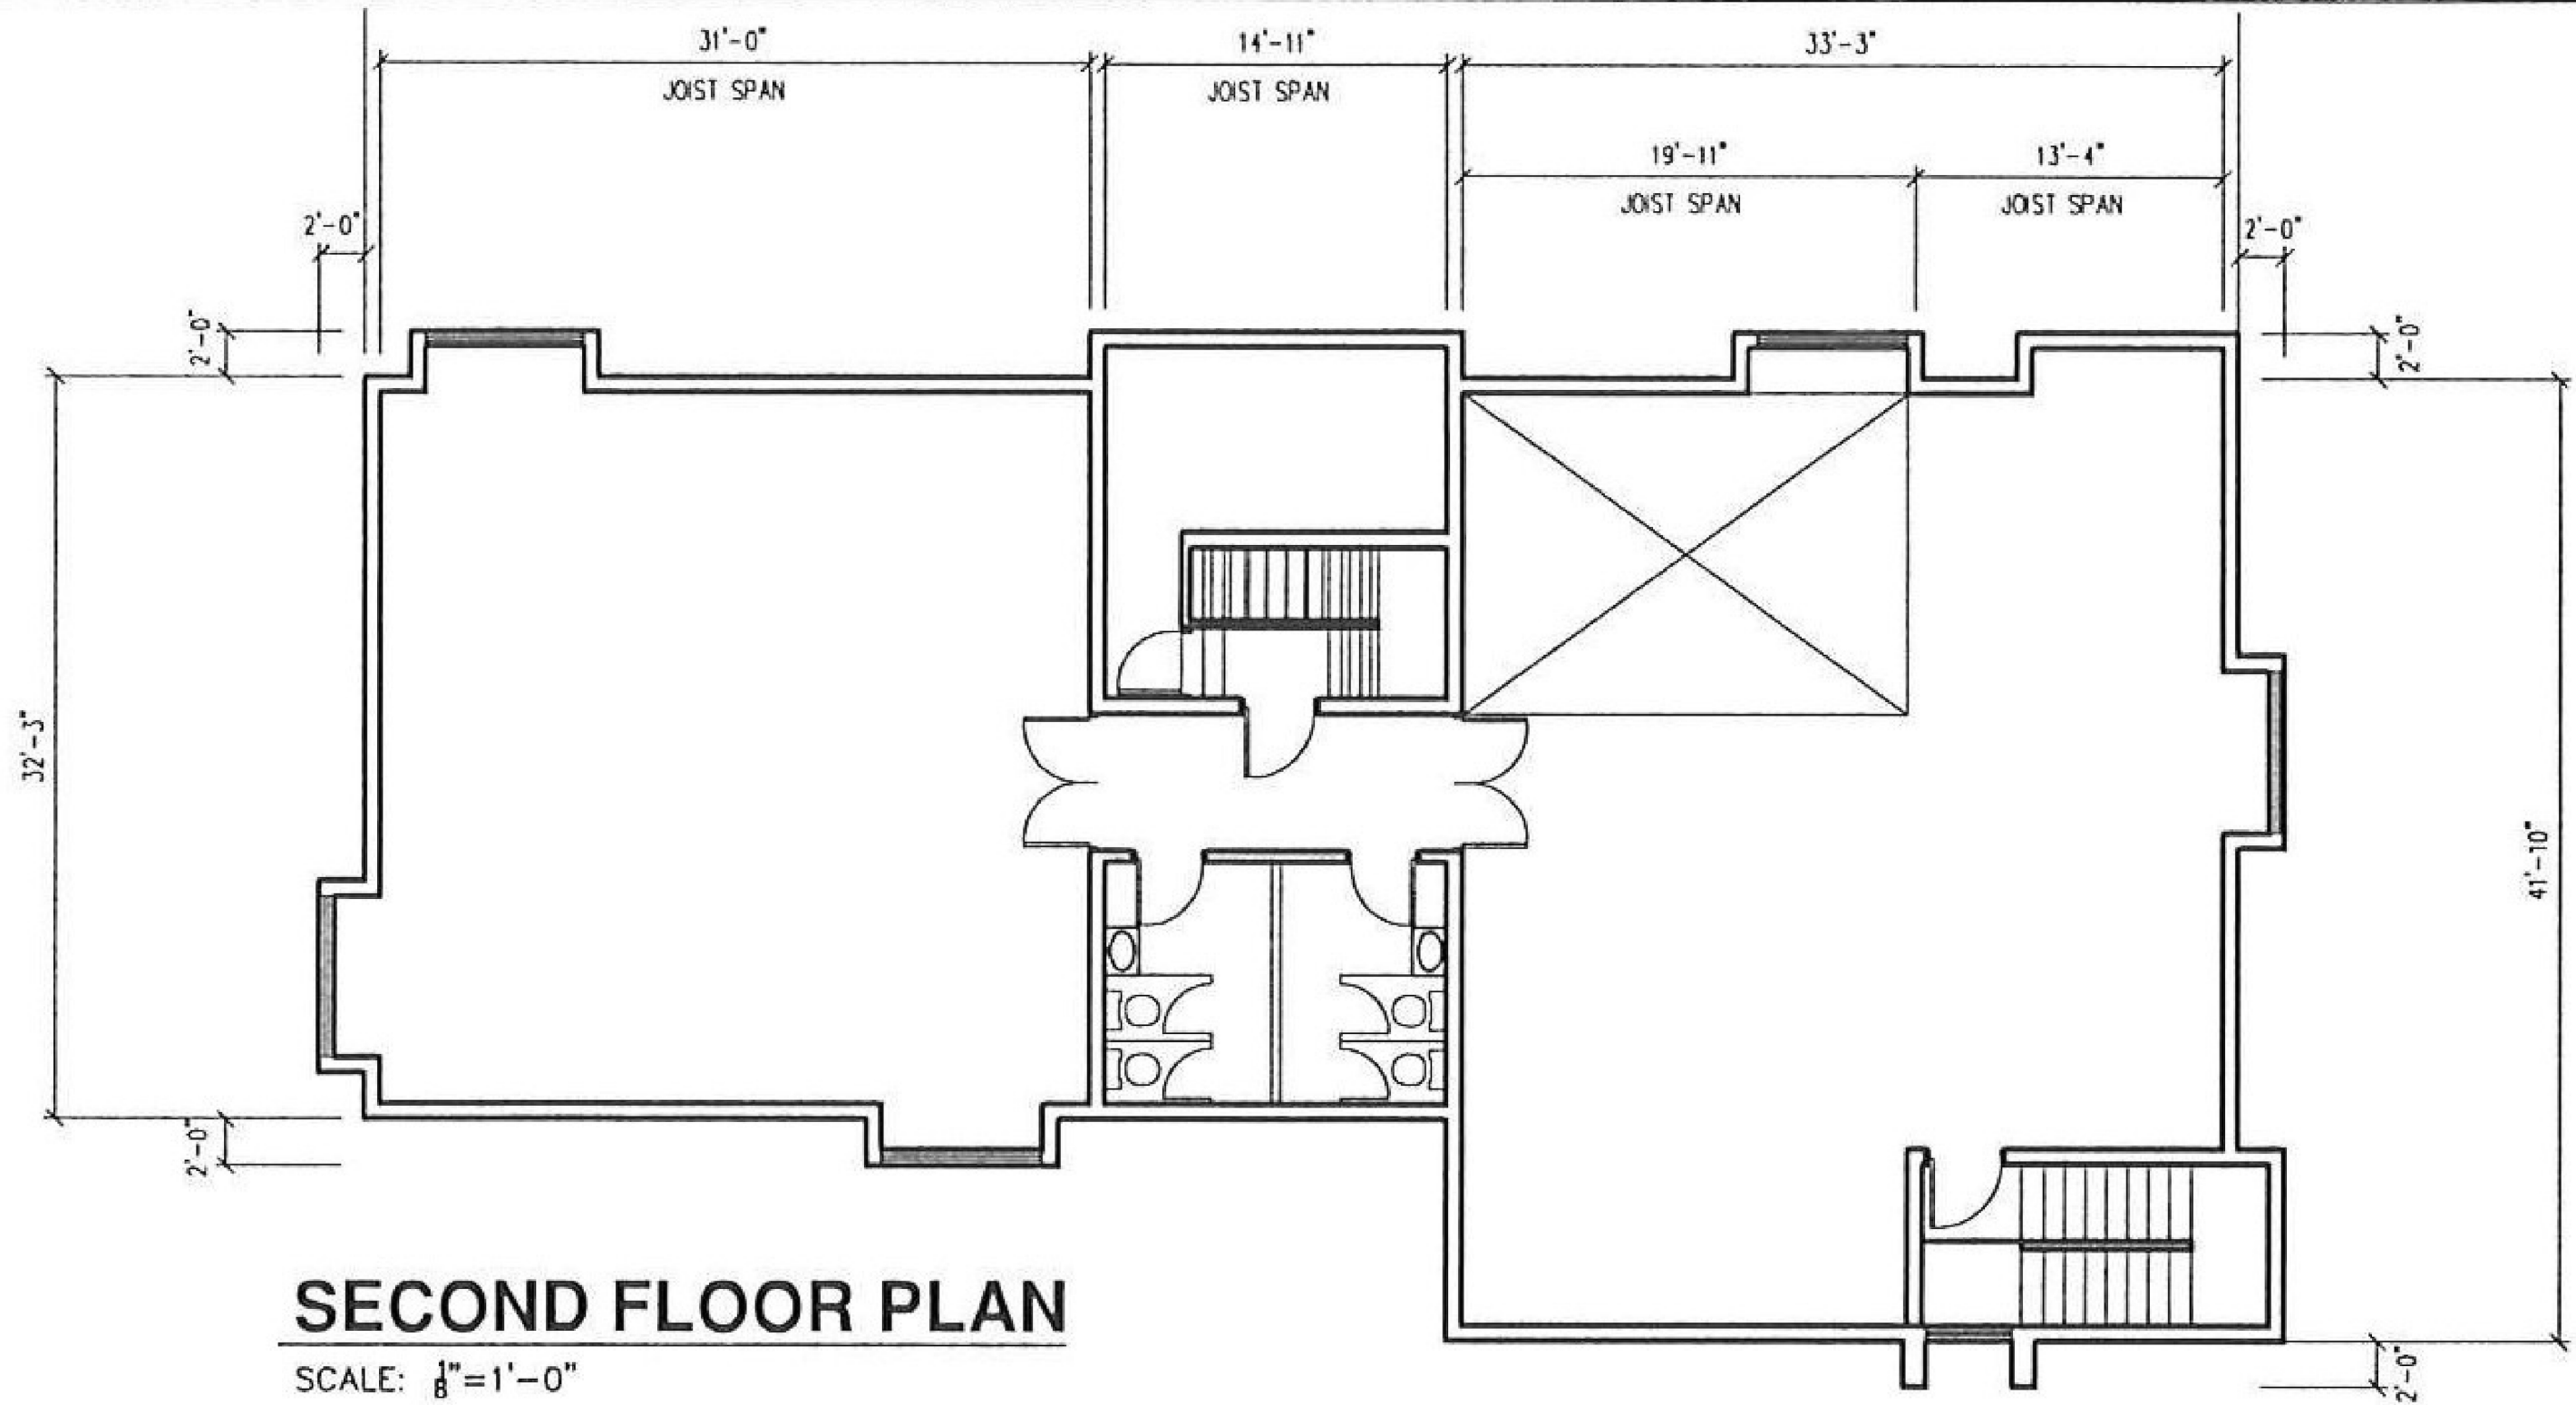

SECOND FLOOR PLAN

SCALE: $\frac{1}{8}" = 1'-0"$

SECOND FLOOR EL. +11'-6"±